


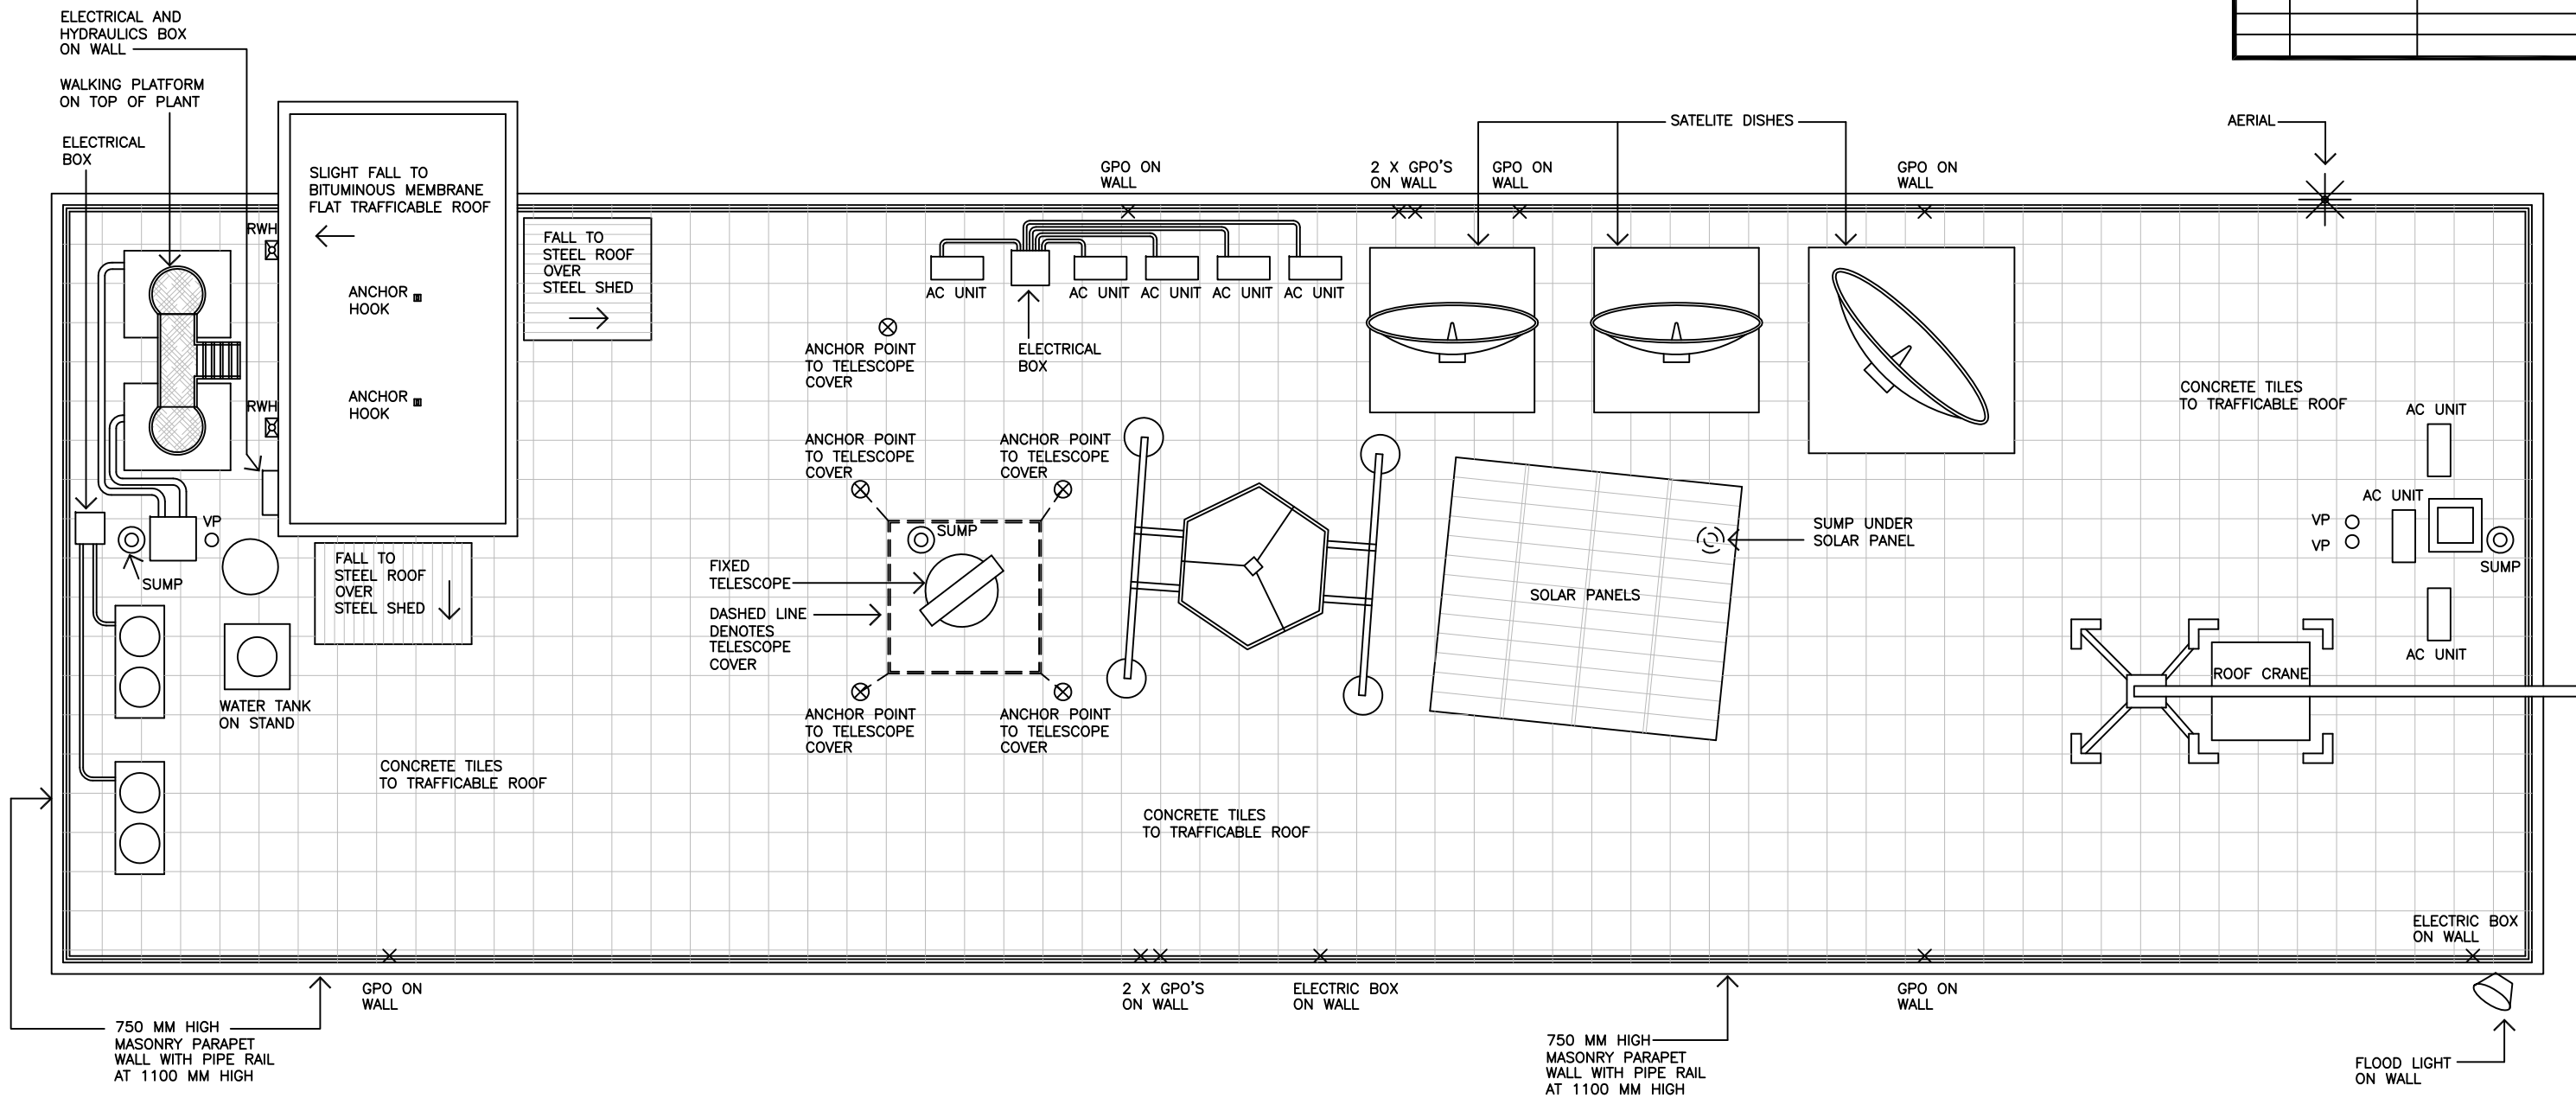

THE UNIVERSITY
OF SYDNEY
CAMPUS PROPERTY & SERVICES
SERVICES BUILDING G12
TEL (02)9351-6865 FAX (02)9351-6489

| REV. | DATE | DRAWN BY |
|------|------|----------|
| | | |
| | | |
| | | |
| | | |
| | | |
| | | |
| | | |
| | | |
| | | |
| | | |



PHYSICS ANNEXE
A29

LEVEL 6
Measured Drawings

| | |
|----------------------------|------------------------------|
| Drawn By : M.Tambakeras | Checked By : MT. PC |
| Scale : 1:100 | Date Printed : 18.04.2008 |

CAD File Name :
M:\dwg\camp\hock\A29\b-arch\L06-a3.dwg

NOTE :
1> INDICATIVE DRAWING ONLY.
2> DO NOT SCALE OFF THIS DRAWING.
3> SCALE AND DATE PRINTED DO NOT APPLY TO DWF FILES.