

Elevation- East 3





Elevation- South 3B





Elevation- North 3B





Elevation- West 3



















Mechanical Wing



Overall Landscape Plan



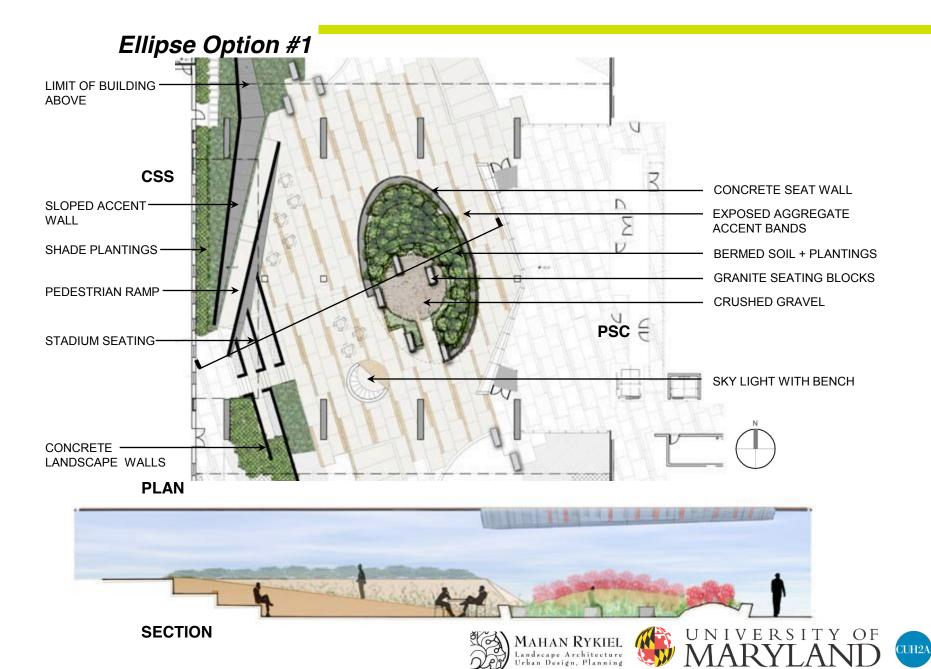

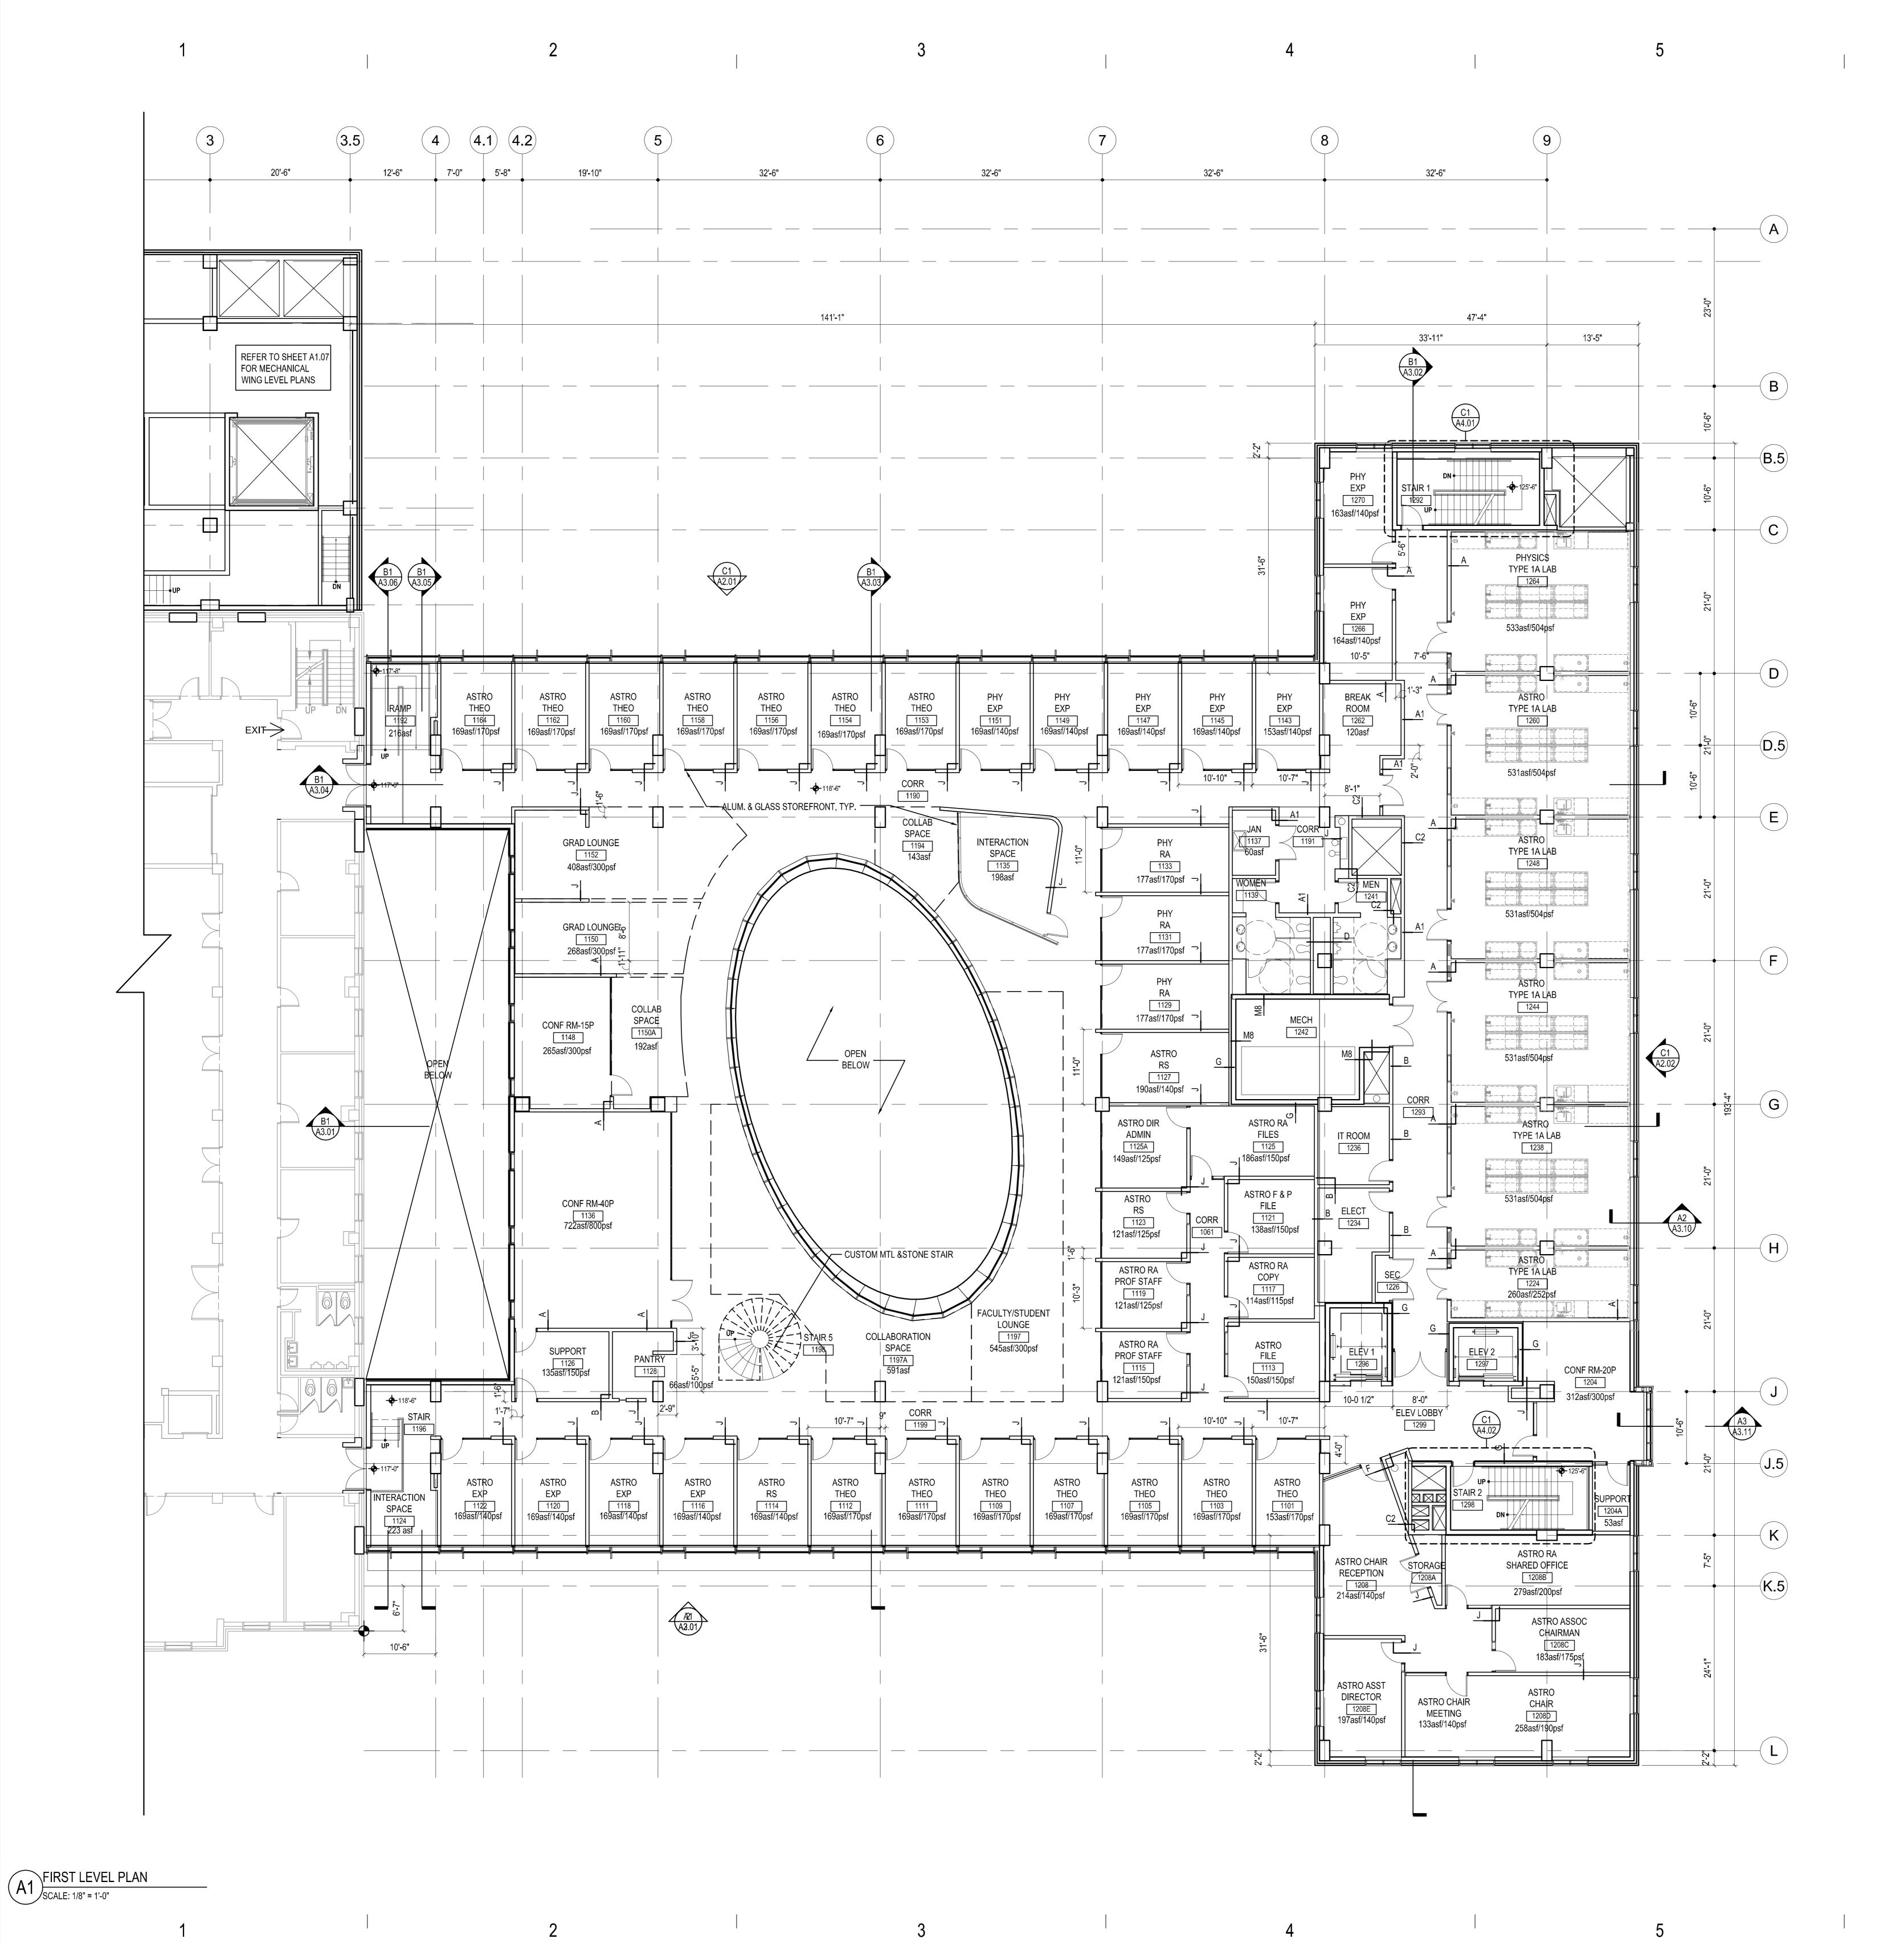



Architecture Engineering Planning

CUH2A, Inc. 7200 Wisconsin Avenue Suite 501 Bethesda, MD 20814-3409 Tel Fax

Keyplan

KEY DI AN



PHYSICAL SCIENCES COMPLEX

PHASE

CUH2A PROJECT NO: 90417

UMCP APPROVAL

Date

DEPARTMENT OF GENERAL SERVICES
APPROVAL

Project Manager Dat

Chief Proj Mgt & Design

Date

DESIGN DEVELOPMENT

04-03-09

MARK DATE ISSUE

CAD Drawing File
UMAPA103

Drawn By:
ST

Checked By:

IA

DGS Project No:

07-259-379-00

1/8" = 1'-0"

Drawing Title

FIRST LEVEL PLAN, PARTIAL

Δ1 Ω2

Sheet 15 of

0 2 4 8 16